




Planta primer piso

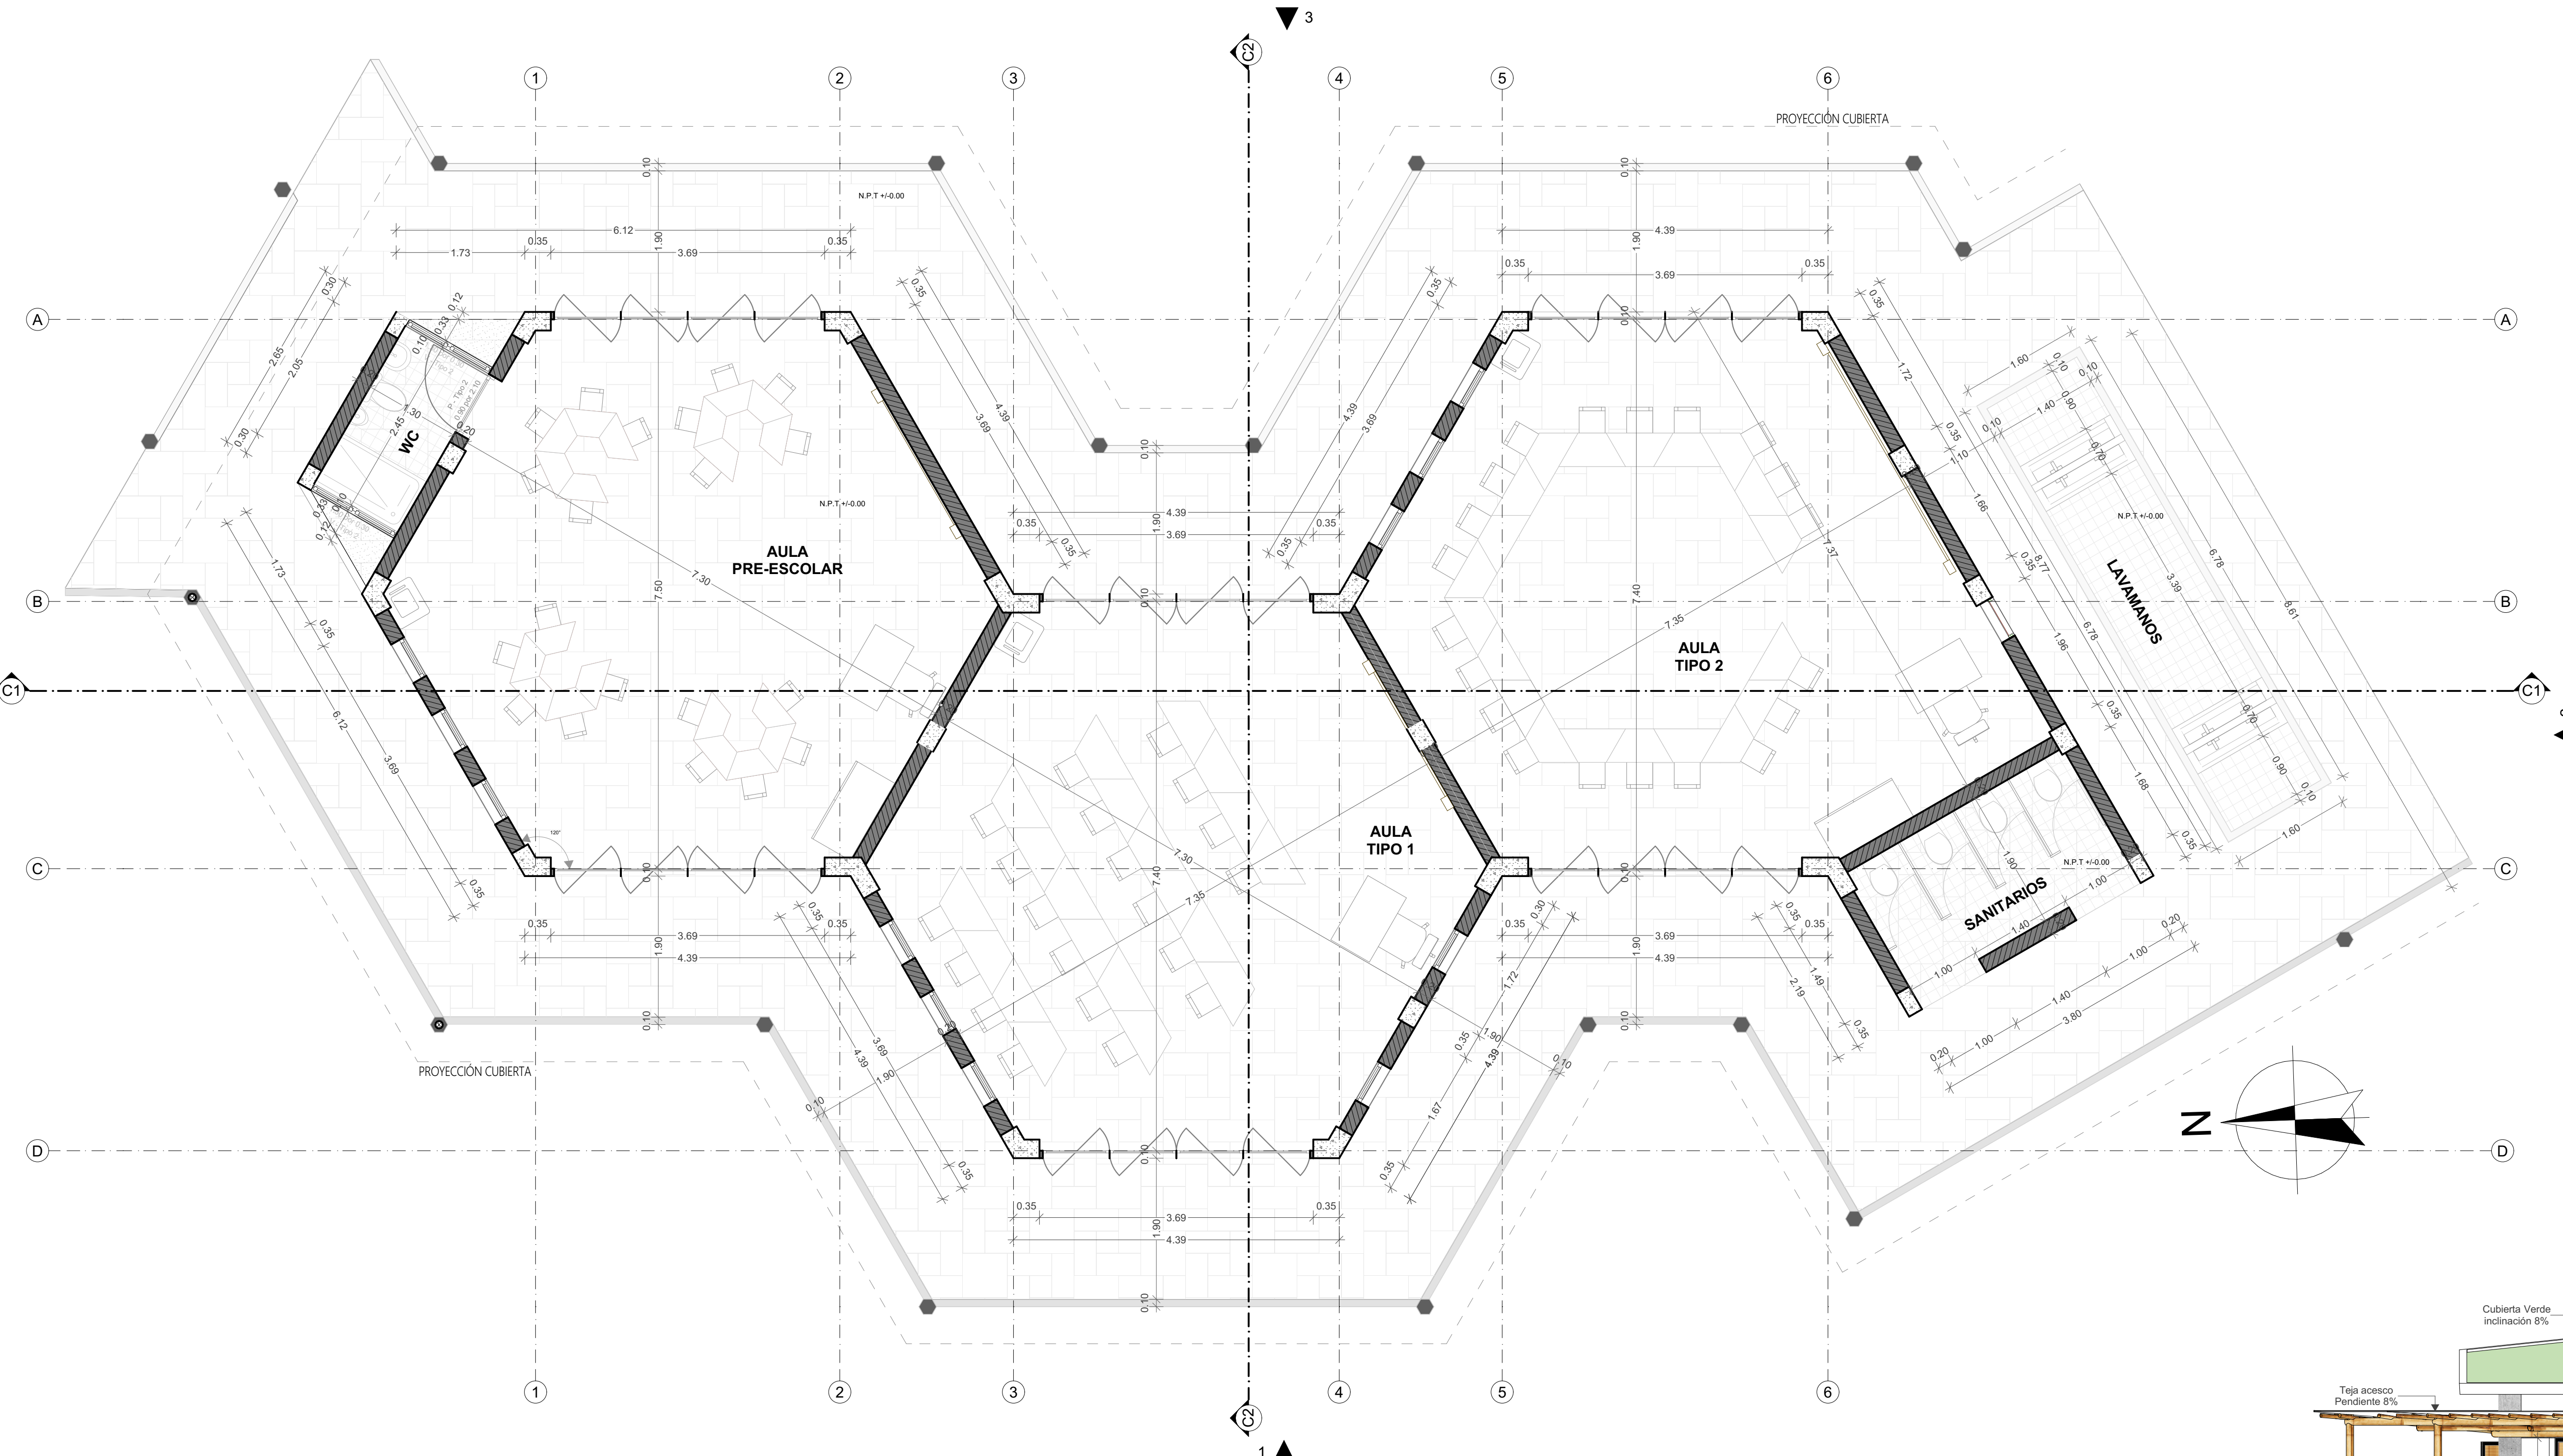


Fachada 2

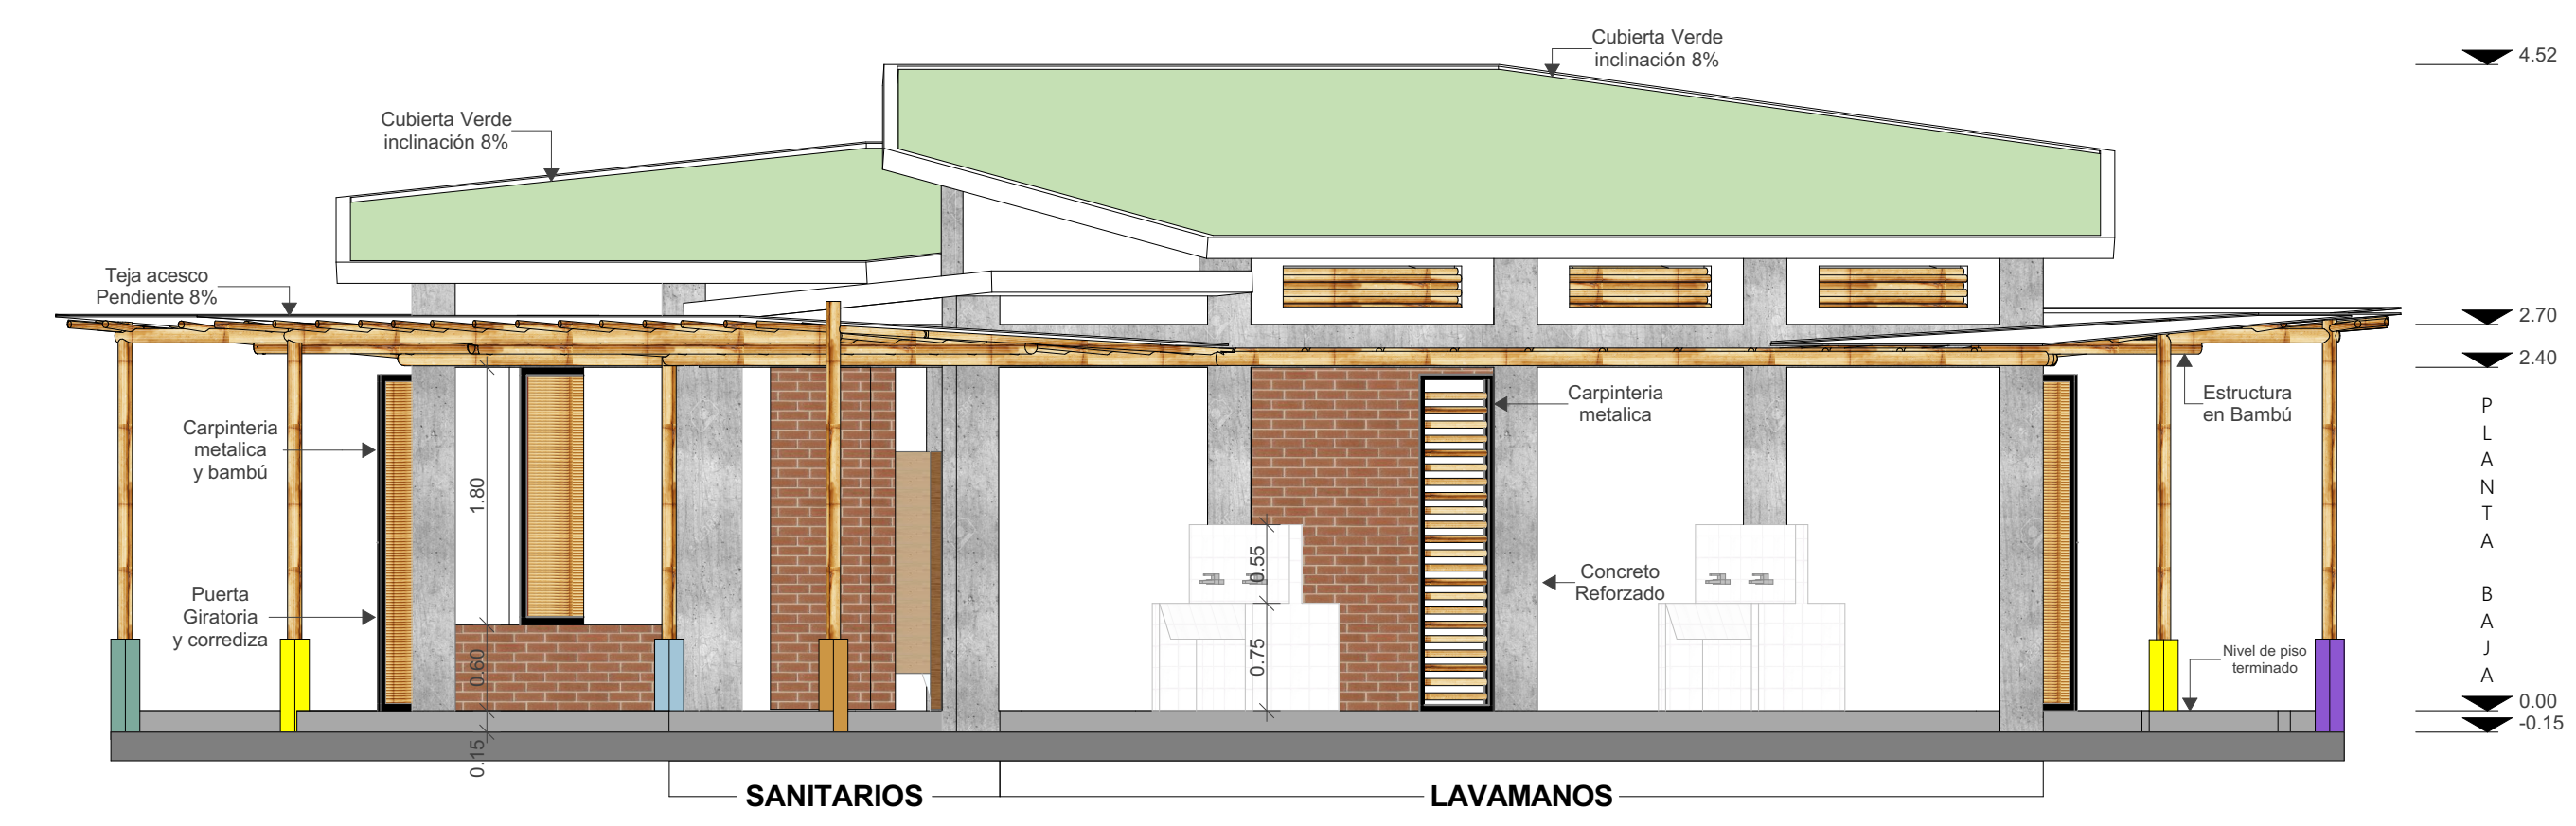


Fachada 1

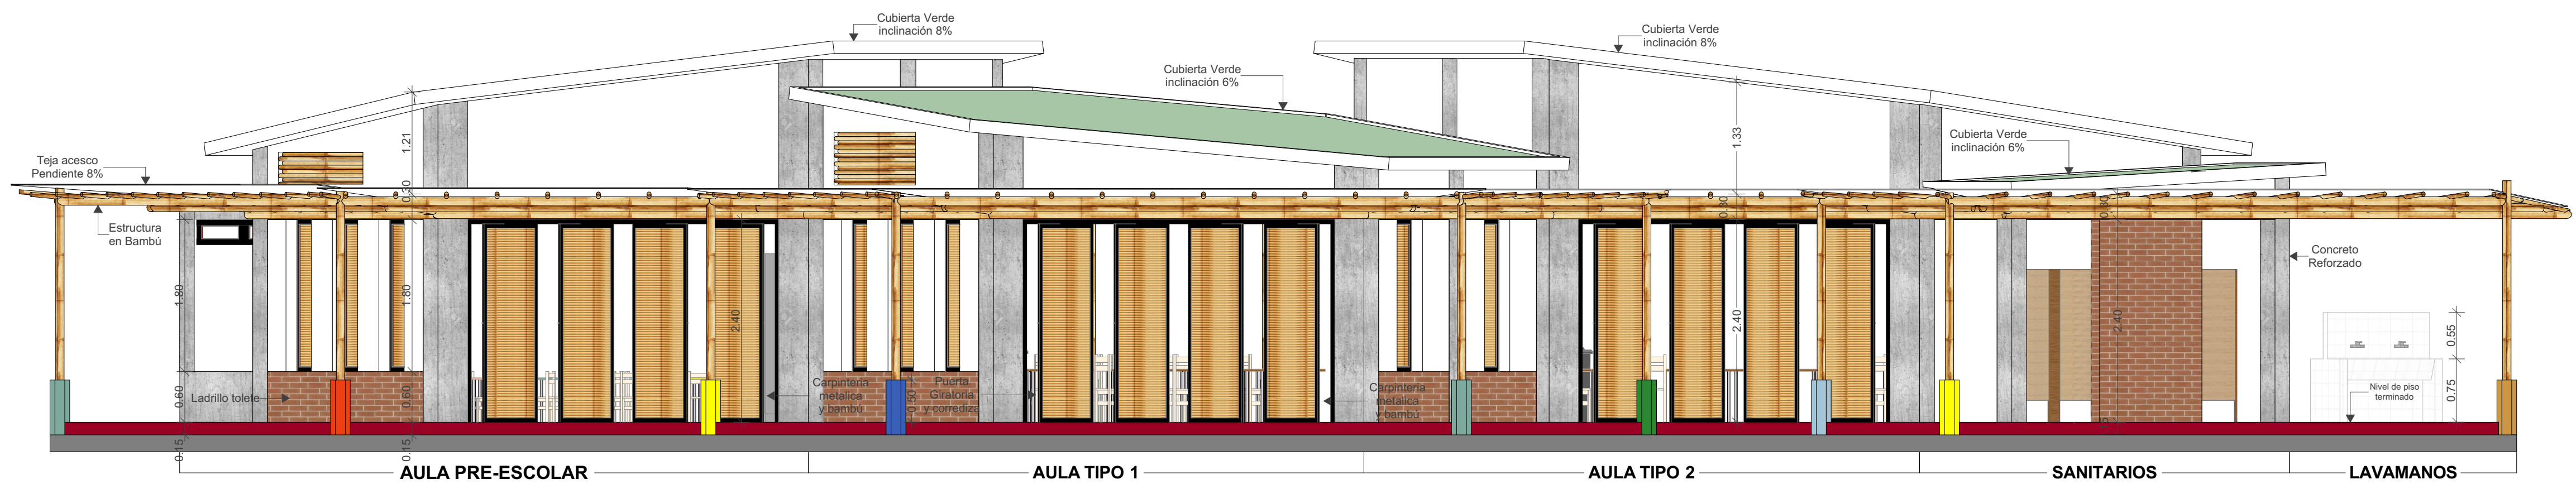


Fachada 3

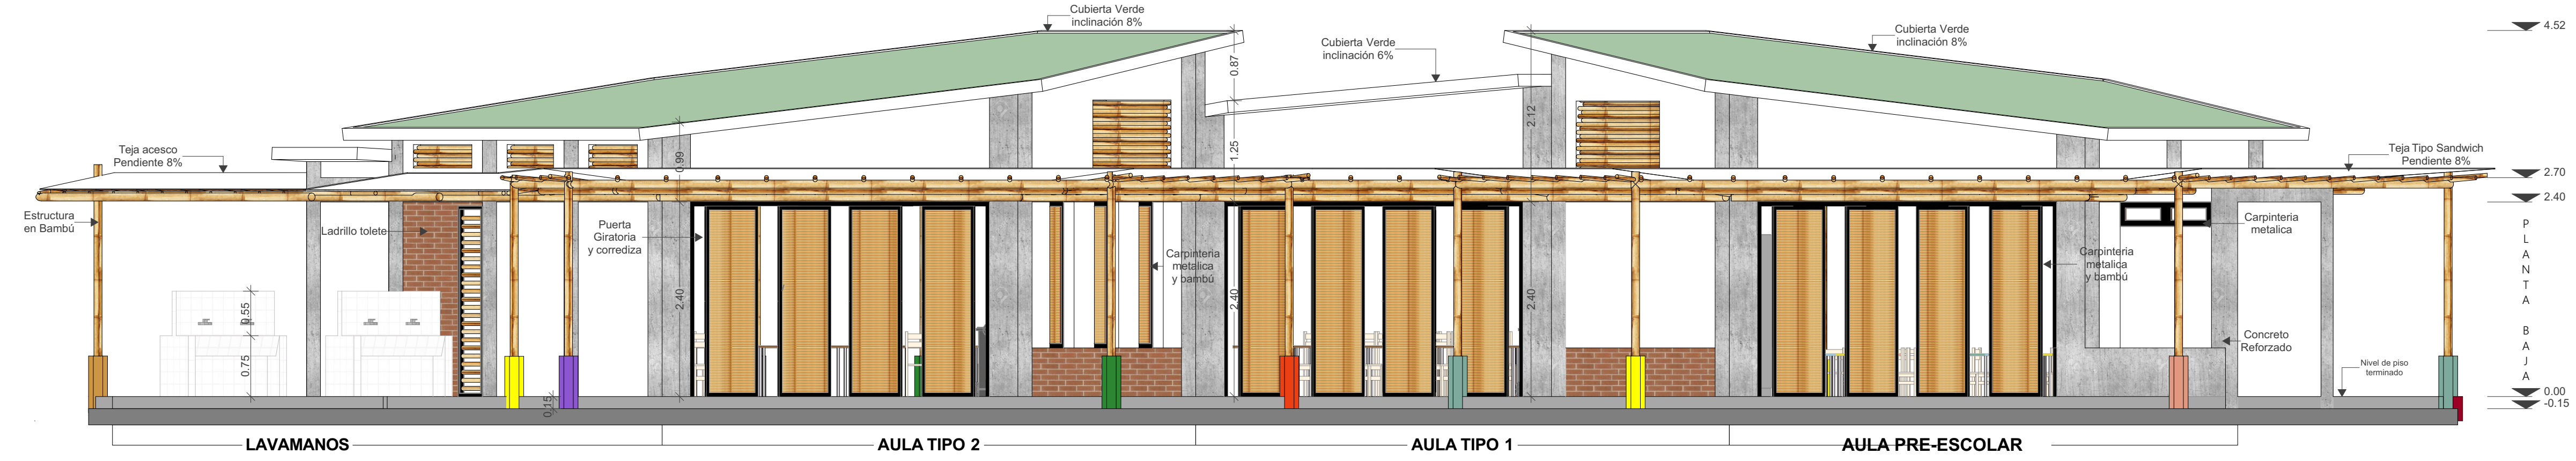


Fachada 4

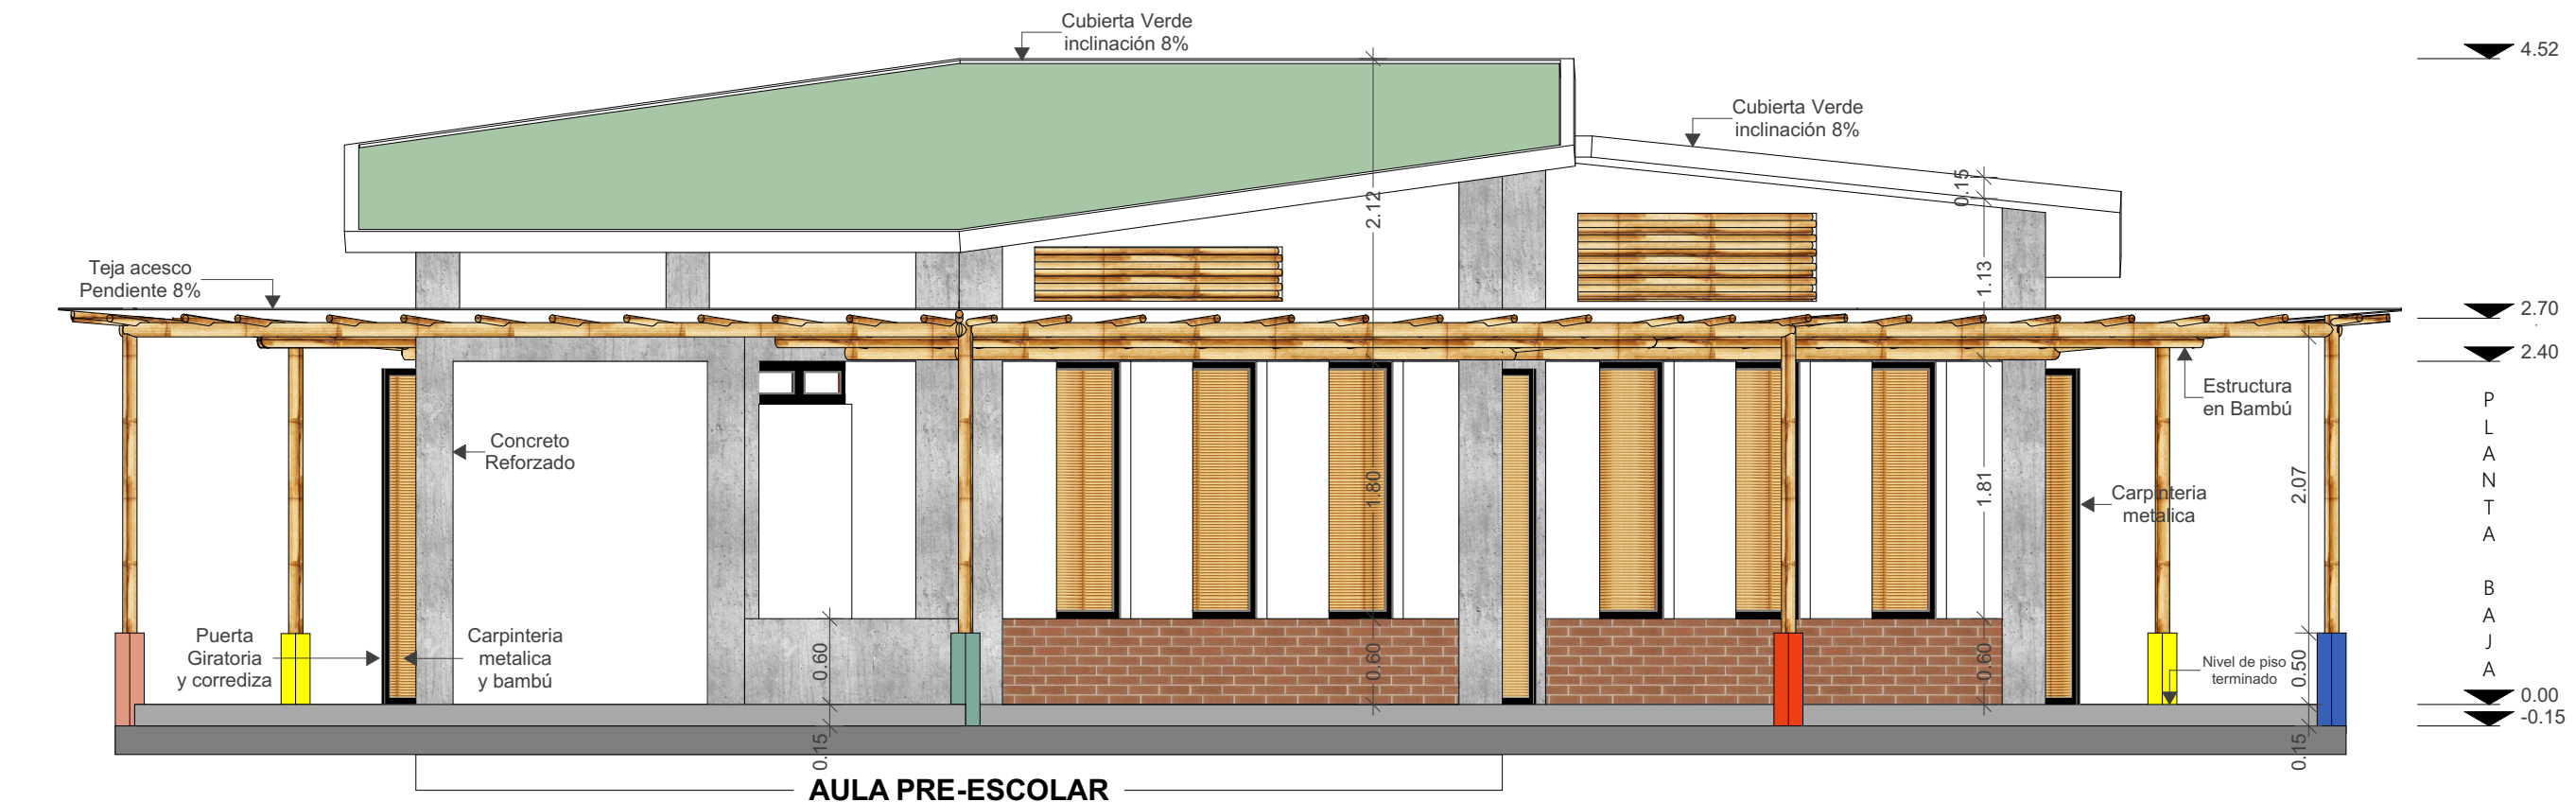


Corte 1

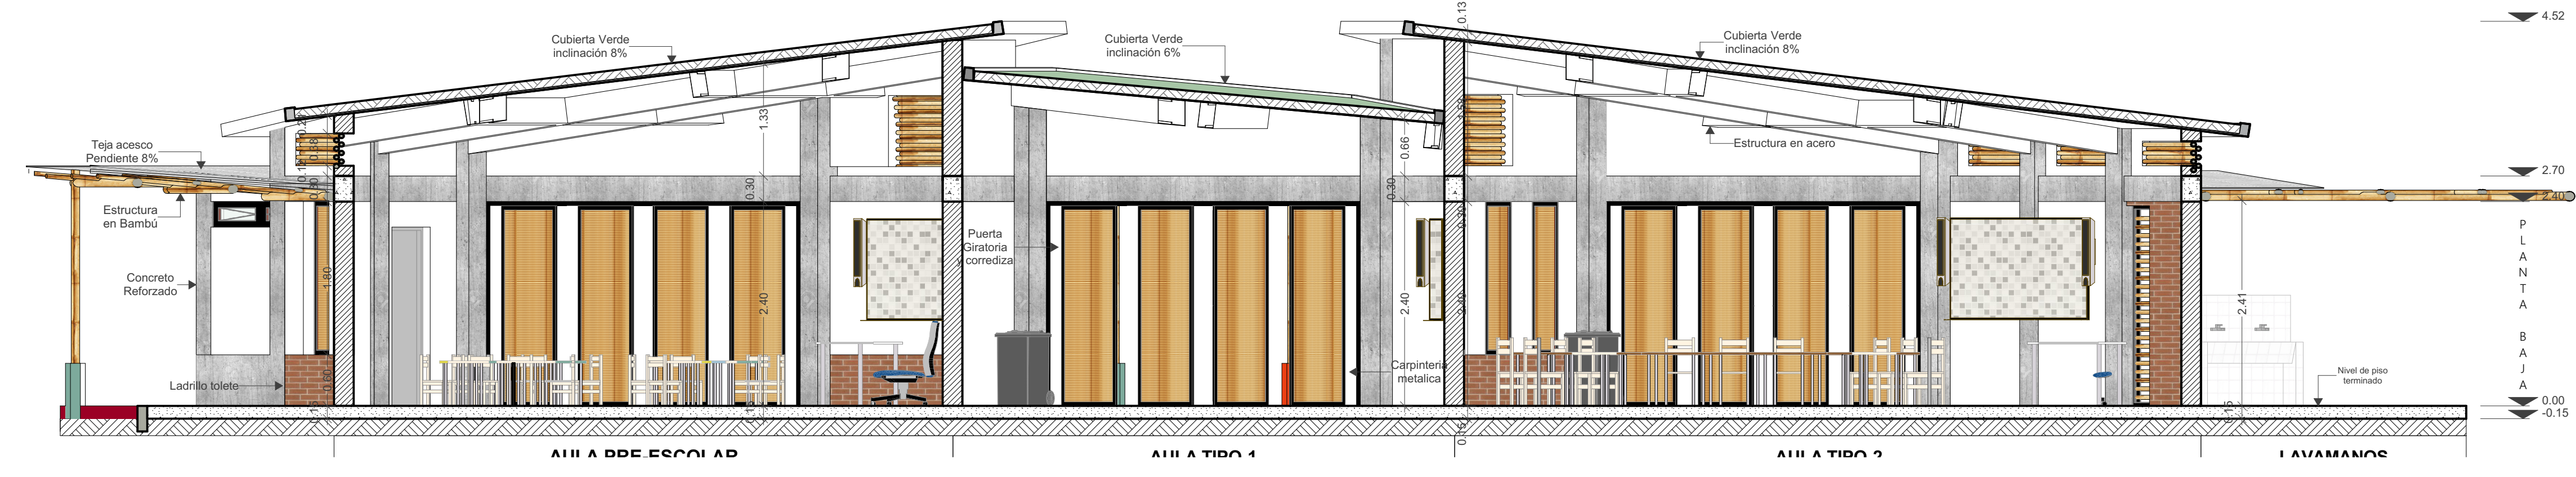


Corte 2

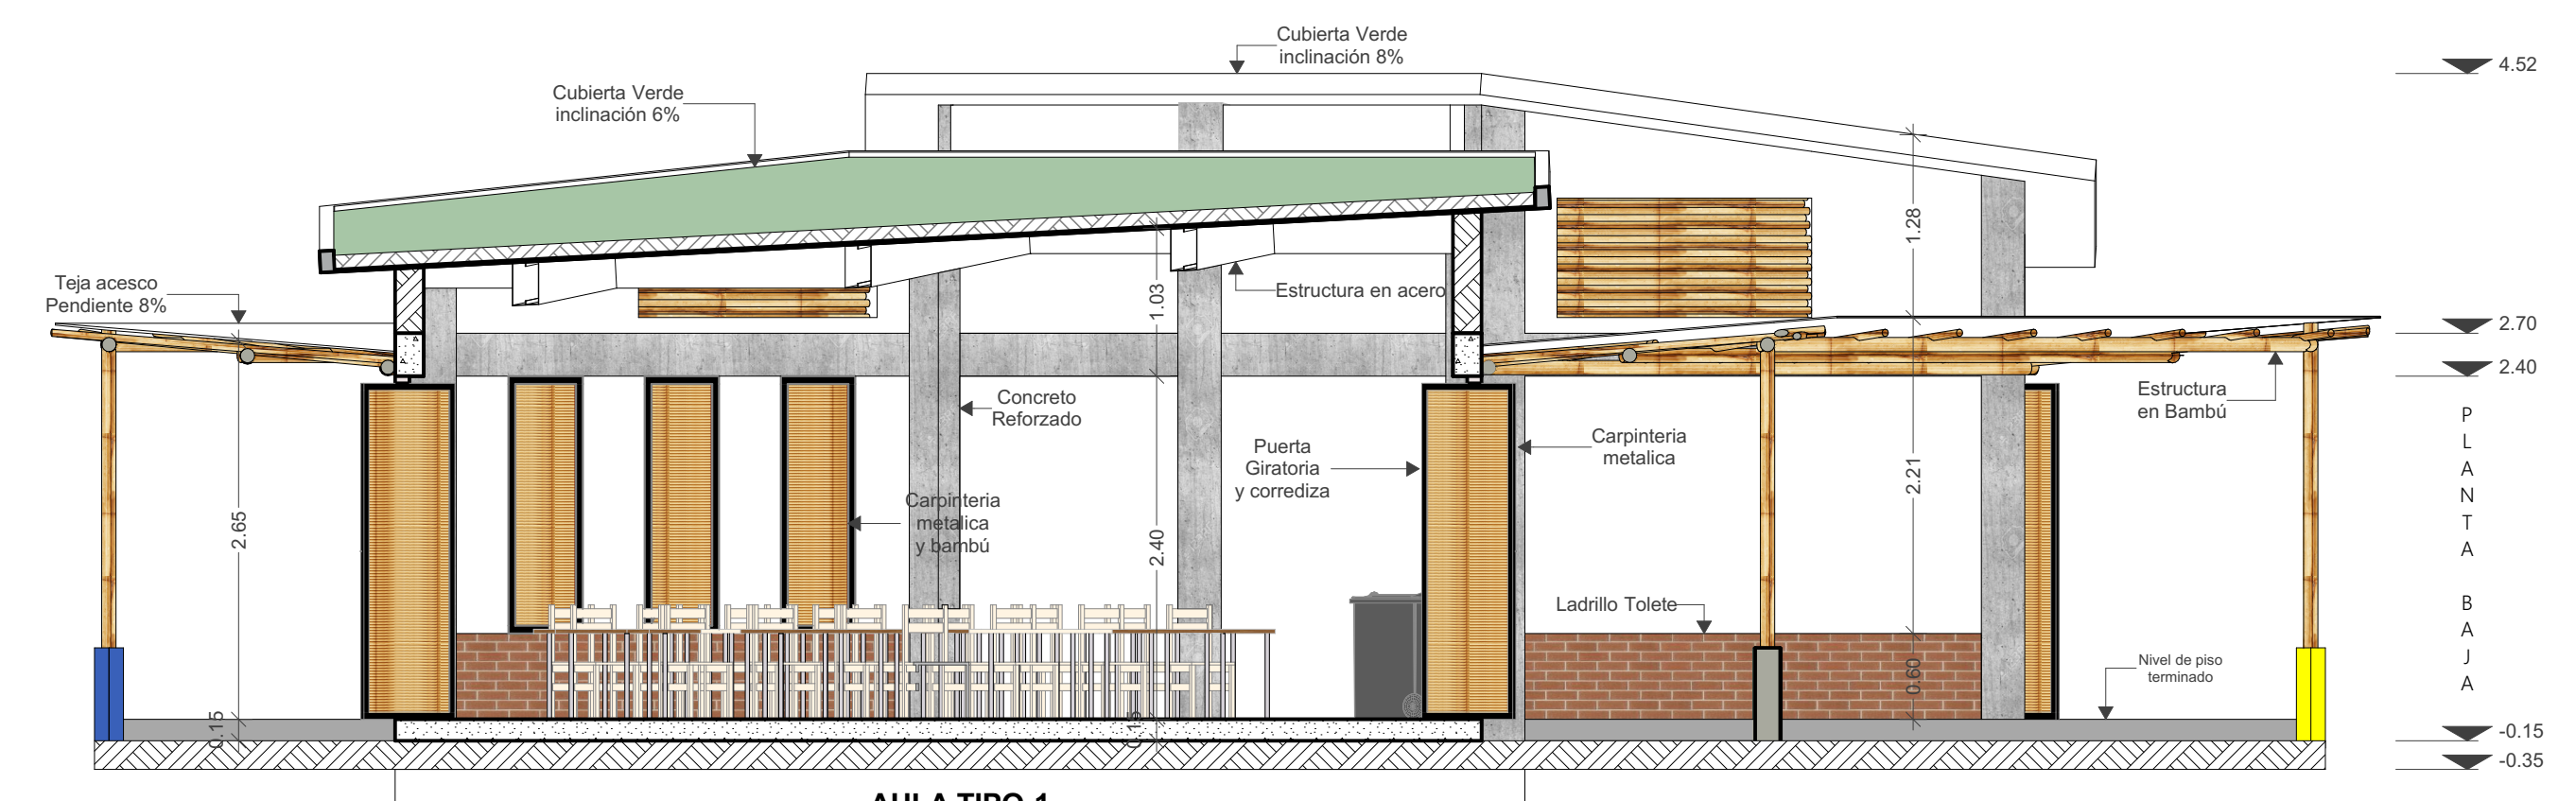


Planta primer piso

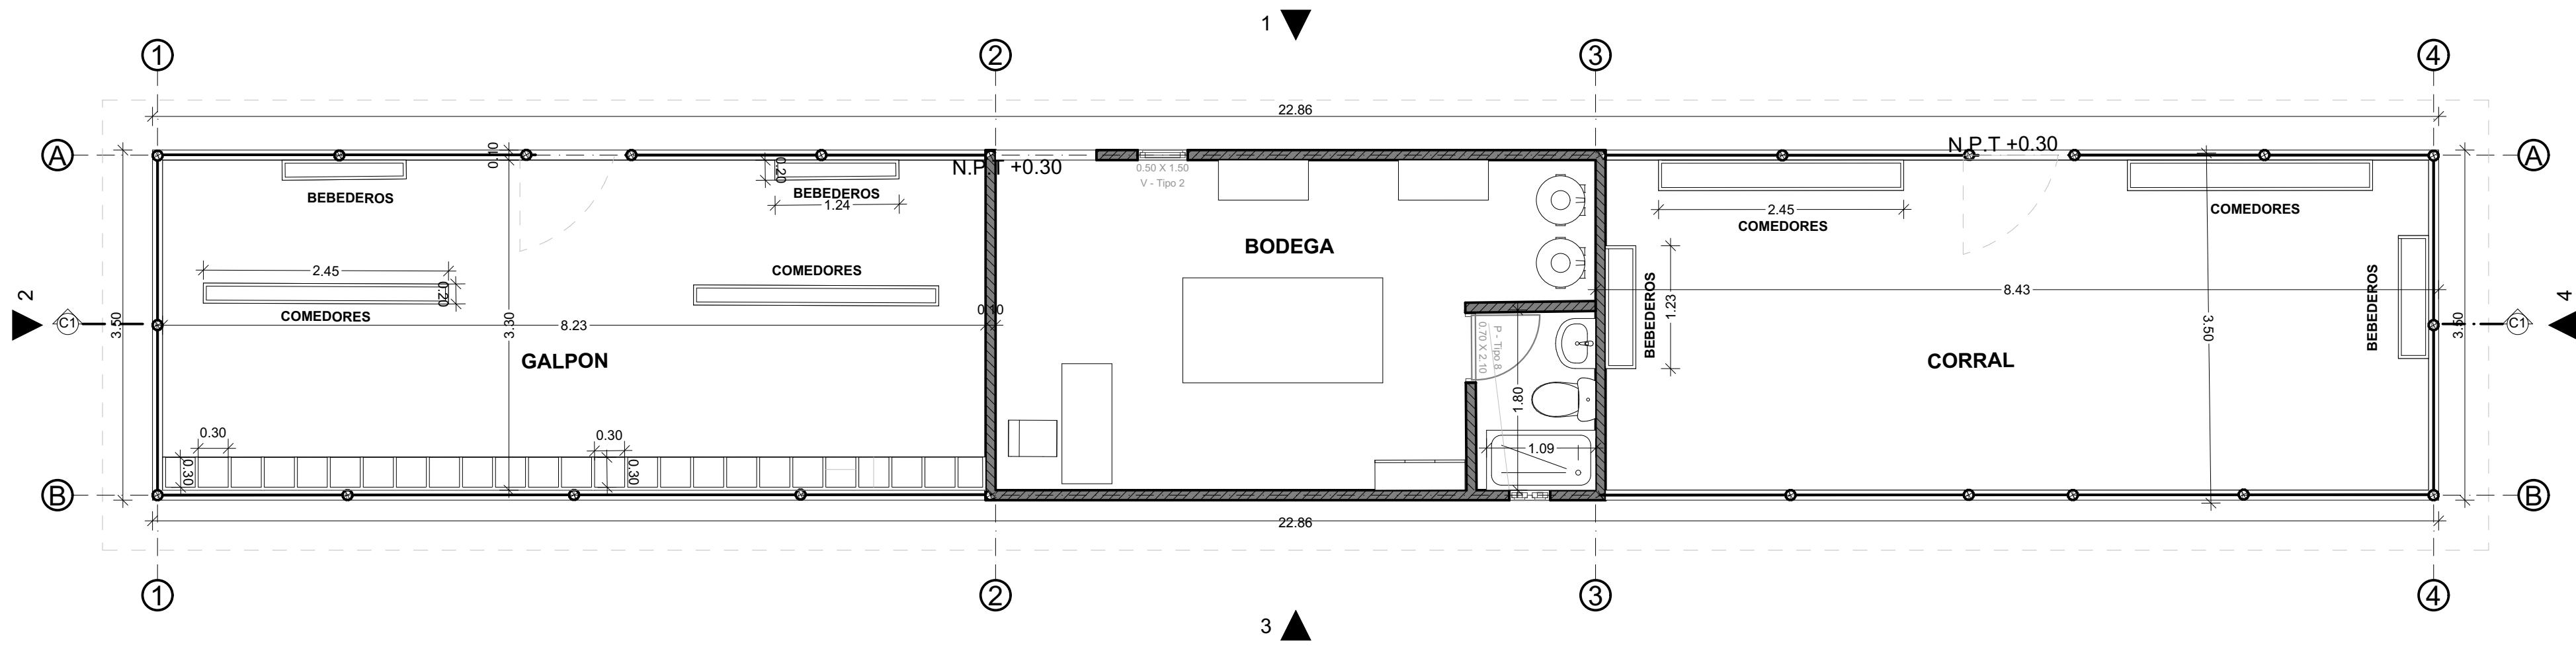


Fachada 1

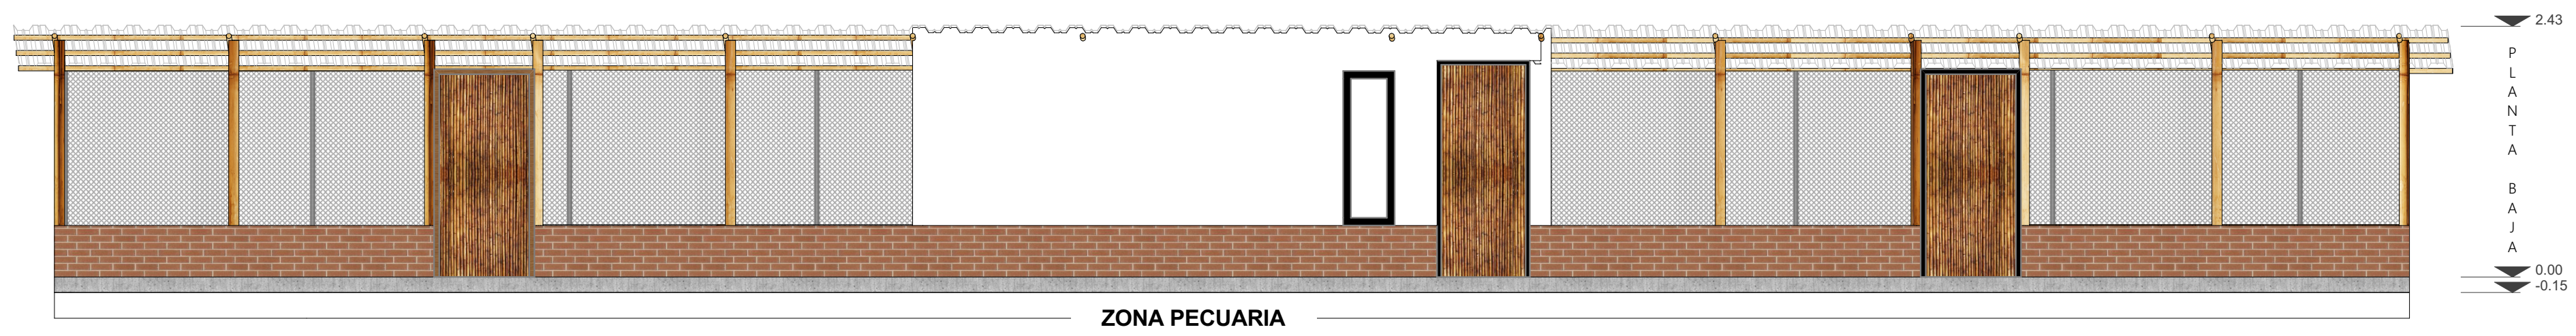


Fachada 2

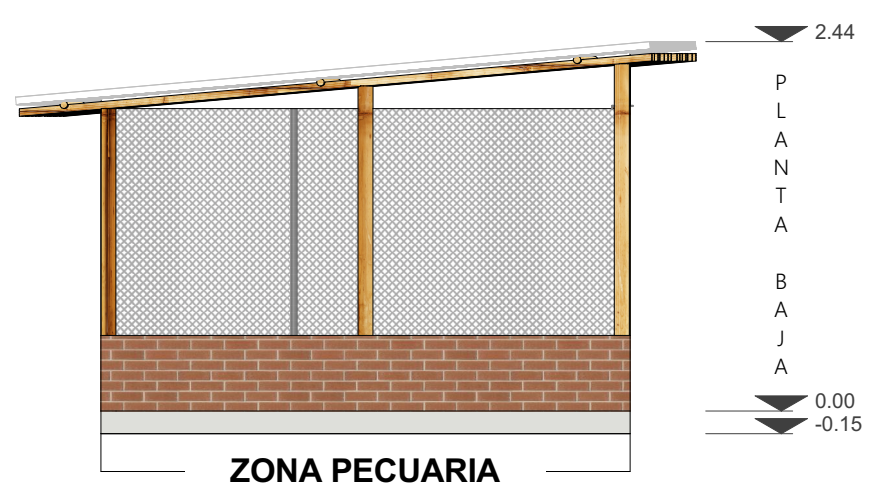

Fachada 3

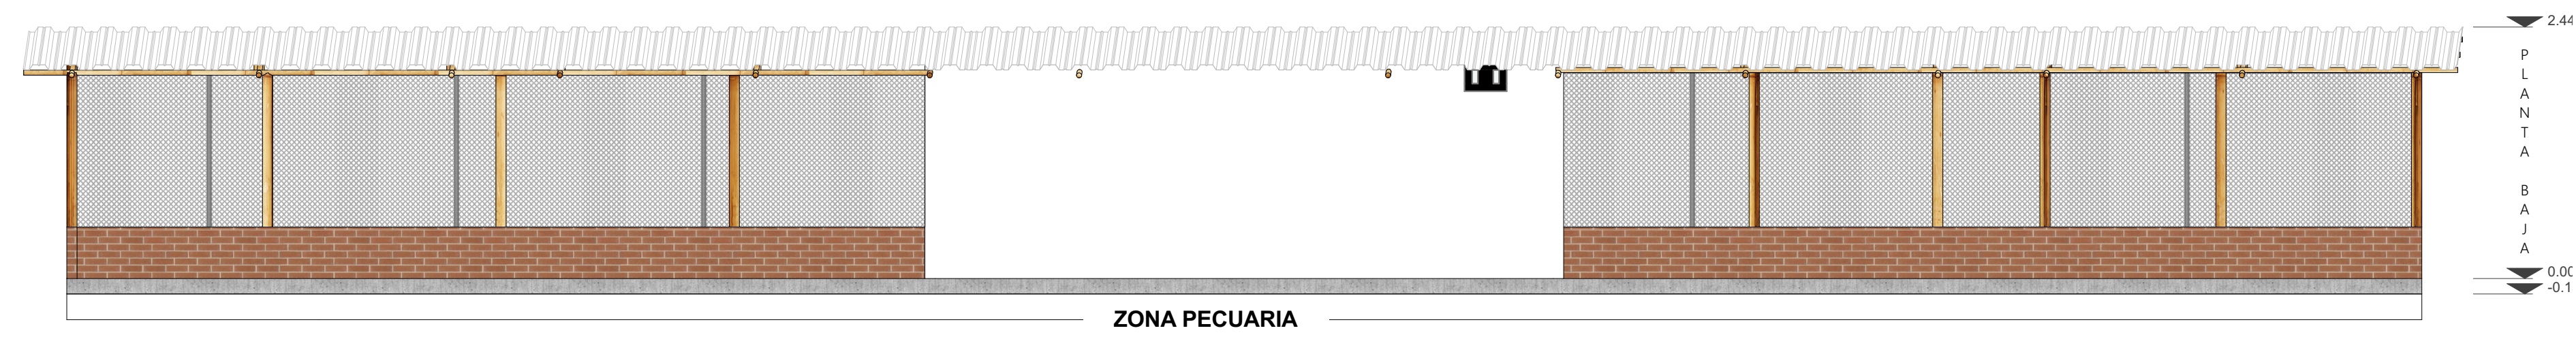

Fachada 4

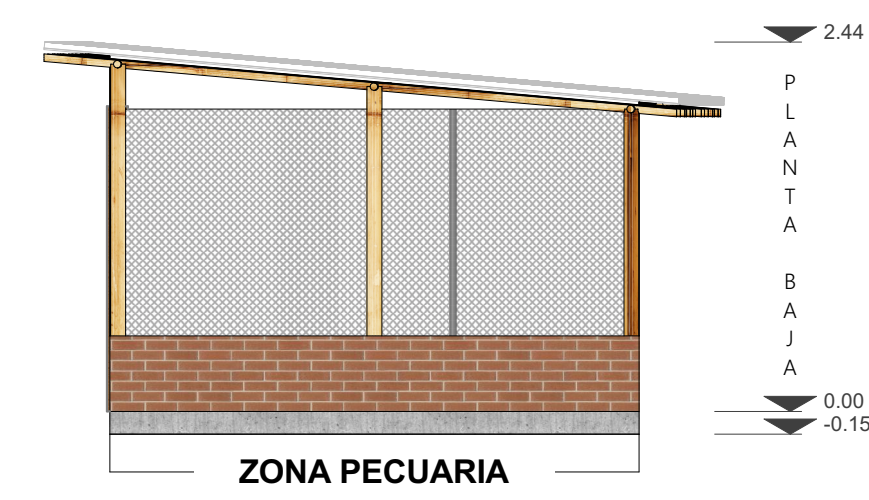

Corte 1

