


**PLANTA PISO 1 N0.0**  
 ESC: 1/100



**PLANTA PISO 2 N0.0**  
 ESC: 1/100

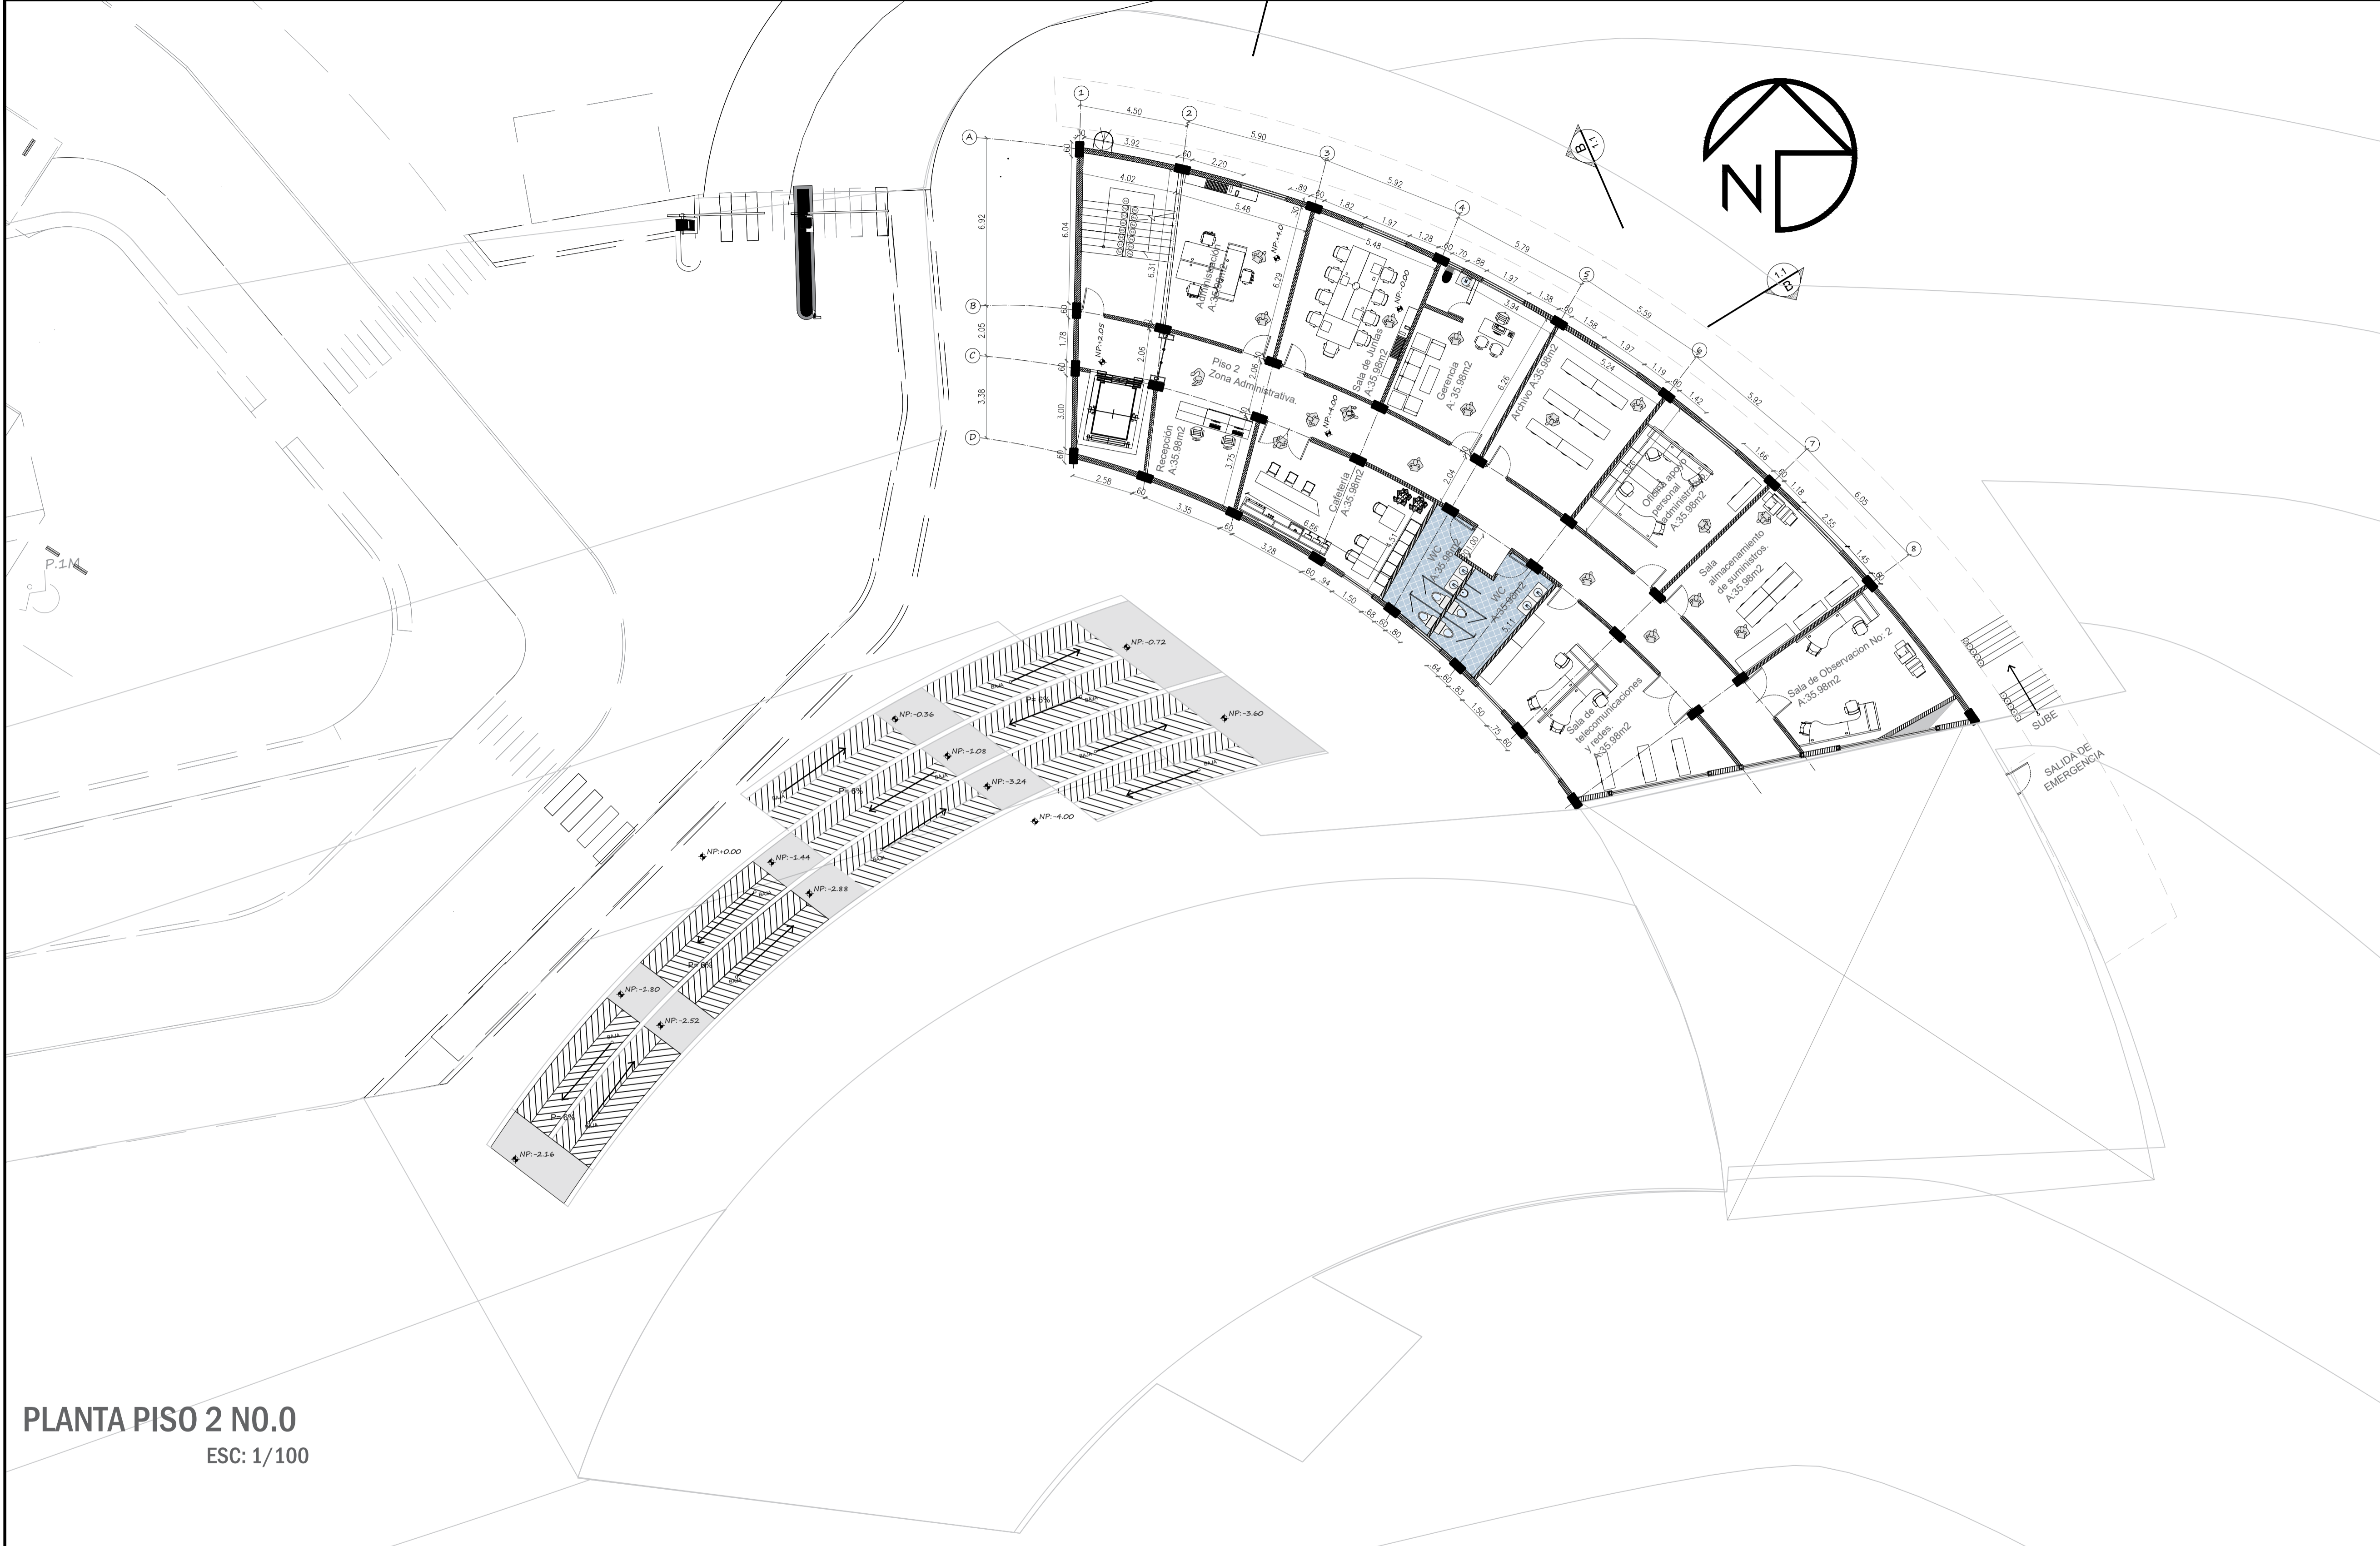

**PLANTA PISO 3 N+8**  
 ESC: 1/100

2924

2922


2920

2918

2916

2914

2912

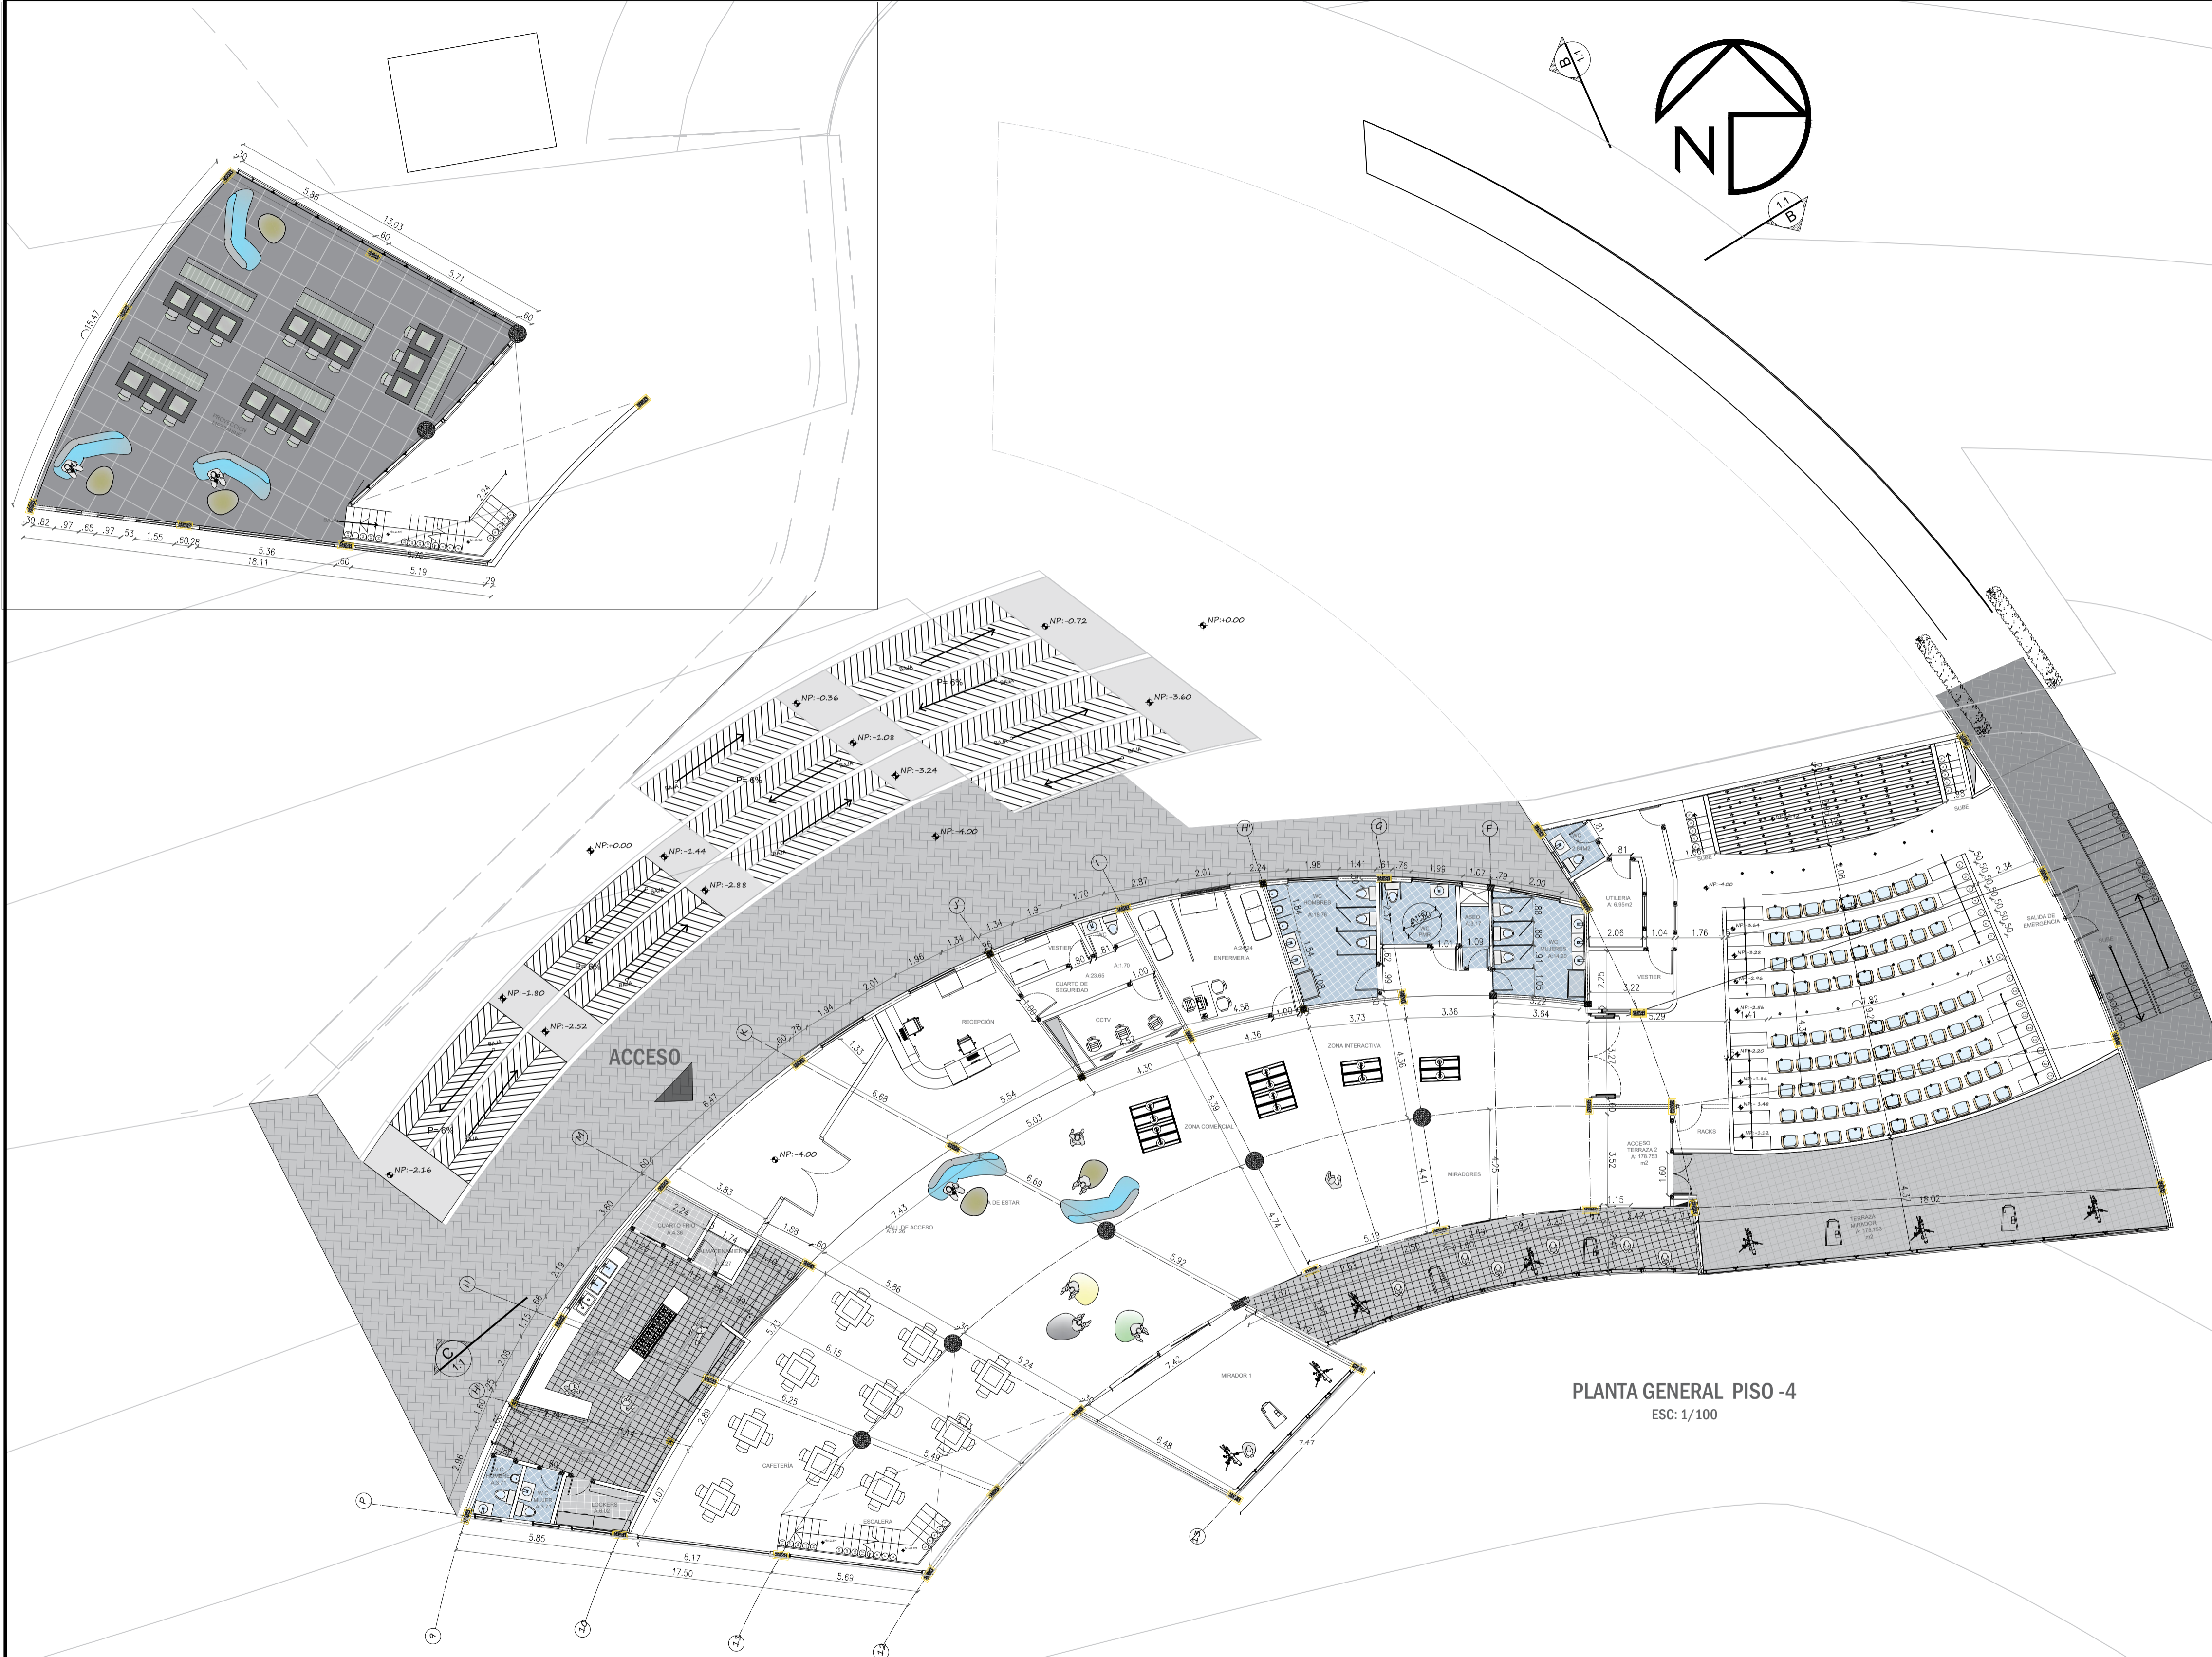

PLANTA GENERAL PISO -4  
 ESC: 1/100